

REAR ELEVATION


SCALE: 1/8" = 1'-0"



LEFT ELEVATION

SCALE: 1/8" = 1'-0"

- NOTES:
- ALL ROOF PITCHES TO BE 8:12, UNLESS NOTED
 - OVERHANGS ON EAVES TO BE 1'-6", UNLESS NOTED
 - RAKES ON GABLES TO BE 1'-0", UNLESS NOTED
 - TRUSSES TO HAVE MIN. 1" ENERGY HEELS, UNLESS NOTED

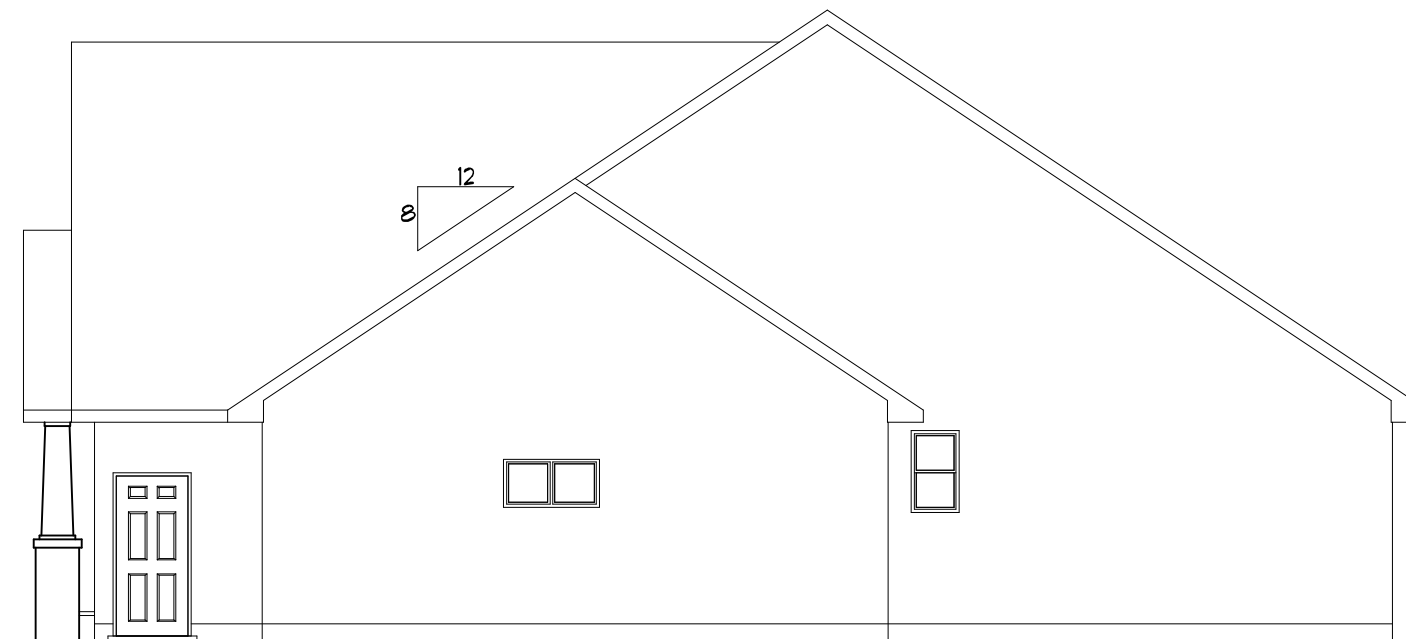

RIGHT ELEVATION

SCALE: 1/8" = 1'-0"



FRONT ELEVATION

SCALE: 1/4" = 1'-0"

MAIN FLOOR WALL HGT
8' 1 1/8"
1' 2 1/8"

LEGAL NOTE:

THE GENERAL CONTRACTOR / OWNER AGREES THAT, BY PAYING FOR THIS PLAN, THE DESIGNER HAS MADE EVERY EFFORT IN PREPARING AND CHECKING THE PLAN FOR ACCURACY. IT IS ALSO AGREED THAT THE GENERAL CONTRACTOR / OWNER MUST REVIEW ALL DIMENSIONS AND STRUCTURAL DETAILS BEFORE BEGINNING ANY CONSTRUCTION AND IS HEREBY HELD RESPONSIBLE FOR ANY DISCOVERED DISCREPANCIES.

CONTRACTOR:
FRITSCH REALTY & CONSTRUCTION

JOB NAME: '08 SPEC RANCH I

DATE: 6 - 25 - 08

DRAWN BY: ERIC P. PETERS


LATEST REVISIONS: 6 - 21 - 08

SCALE: 1/4" = 1'-0"

SQ.FT.: 1895 SQ. FT.

PLAN NO.: RO8-030

222 N. LILAS DRIVE
APPLETON, WI 54914
(920) 738-3100
Fax (920) 738-3107

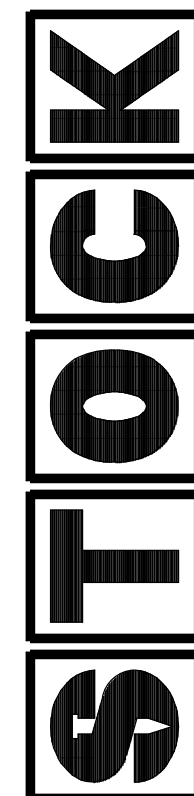

Building Supply