


TYPICAL WALL SECTION

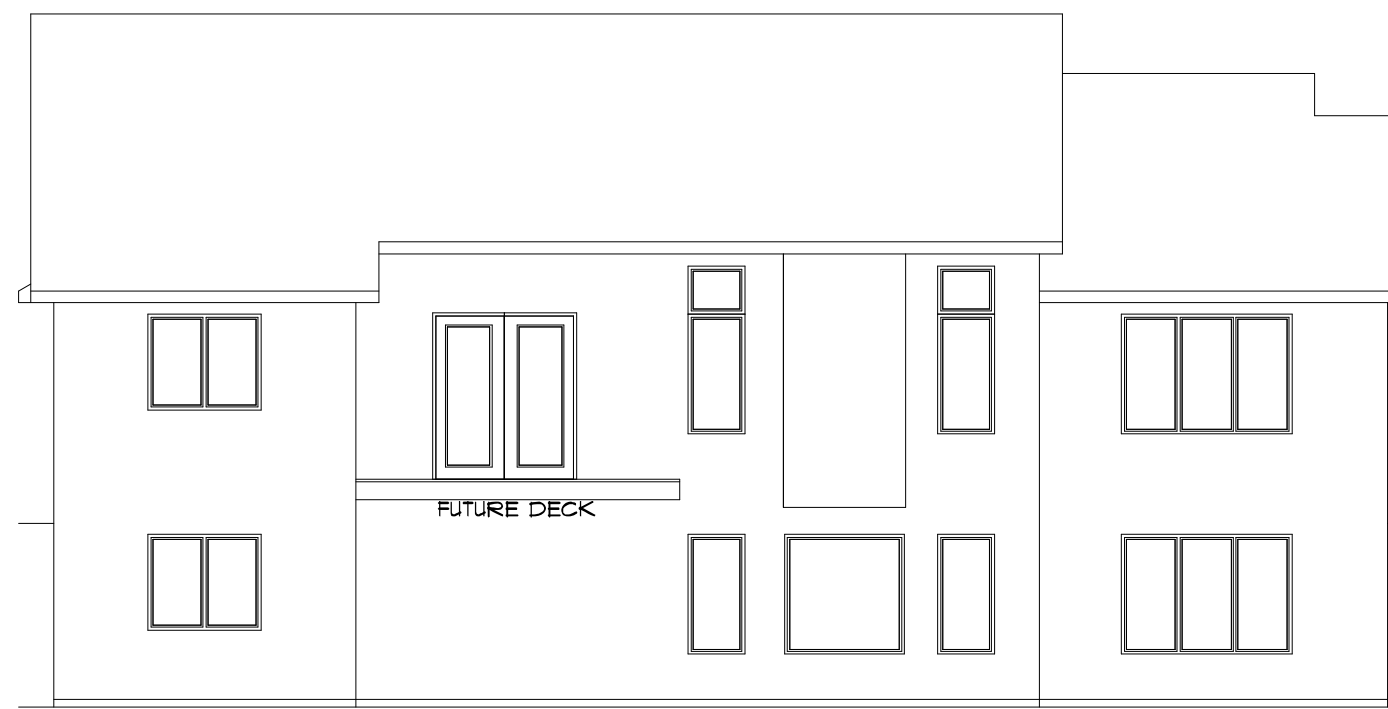


REAR ELEVATION

SCALE: 1/8" = 1'-0"

NOTES:

- FRONT TO BACK ROOF PITCHES TO BE 7:12 UNLESS NOTED
- LEFT TO RIGHT ROOF PITCHES TO BE 7:12 UNLESS NOTED
- OVERHANGS ON EAVES TO BE 1'-6" UNLESS NOTED
- RAKES ON GABLES TO BE 1'-0" UNLESS NOTED
- TRUSSES TO HAVE 1" MIN. ENERGY HEEL, UNLESS NOTED

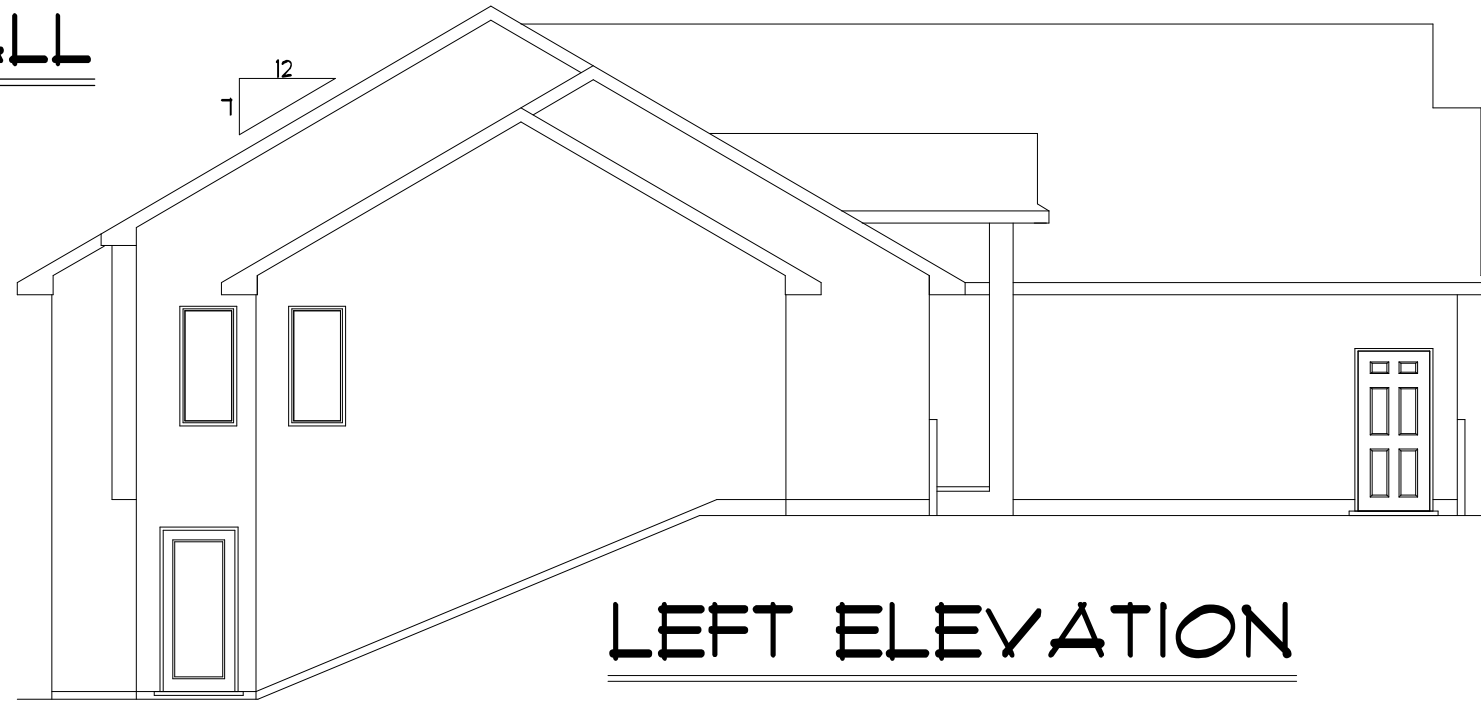

LEFT ELEVATION

SCALE: 1/8" = 1'-0"



RIGHT ELEVATION

SCALE: 1/8" = 1'-0"



FRONT ELEVATION

SCALE: 1/4" = 1'-0"

LEGAL NOTE:

THE GENERAL CONTRACTOR / OWNER AGREES THAT, BY PAYING FOR THIS PLAN, THE DESIGNER HAS MADE EVERY EFFORT IN PREPARING AND CHECKING THE PLAN FOR ACCURACY. IT IS ALSO AGREED THAT THE GENERAL CONTRACTOR / OWNER MUST REVIEW ALL DIMENSIONS AND STRUCTURAL DETAILS BEFORE BEGINNING ANY CONSTRUCTION AND IS HEREBY HELD RESPONSIBLE FOR ANY DISCOVERED DISCREPANCIES.

CONTRACTOR: **FRITSCH REALTY & CONSTRUCTION**
JOB NAME: '08 SPEC RANCH 2
DATE: 8 - 28 - 08
DRAWN BY: ERIC P. PETERS
LATEST REVISIONS:

SCALE: 1/4" = 1'-0"	PLAN NO.: RO8-038
SQ.FT.: 1673 SQ. FT.	

222 N. LILAS DRIVE
APPLETON, WI 54914
(920) 738-3100
Fax (920) 738-3107

